


25°06'41.81"S
53°55'20.43"O
PONTO 04

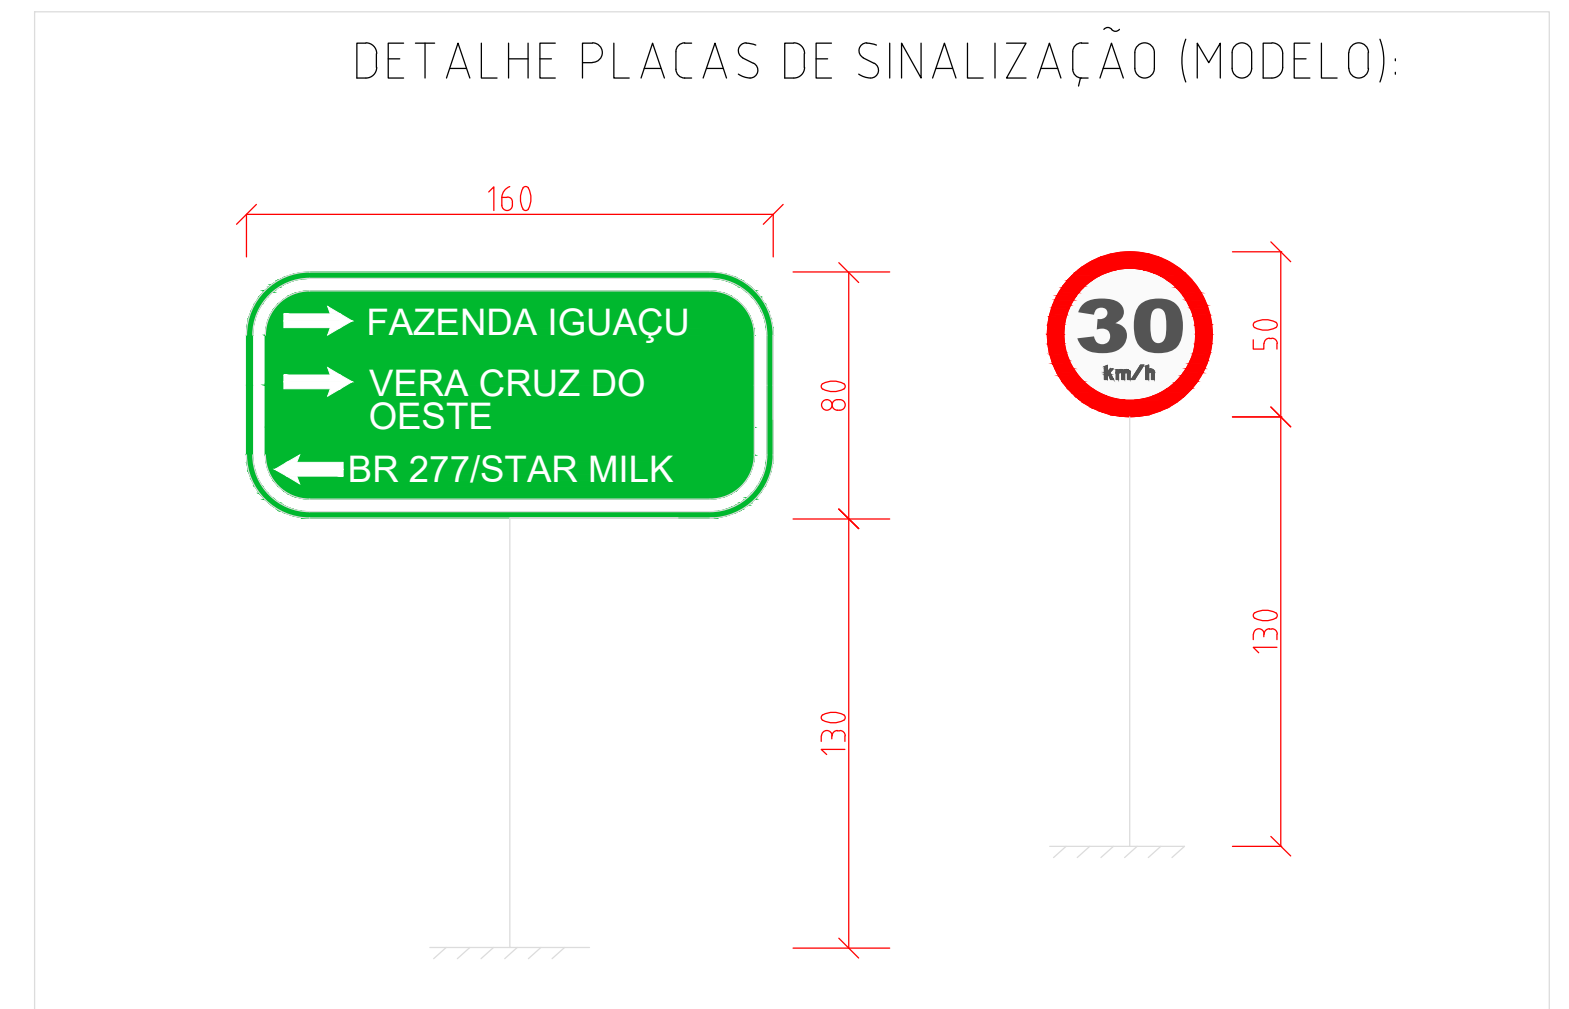

160x80x130



160x80x130(2 UNIDADES)



25°06'48.73"S
53°55'21.99"O

25°06'48.22"S
53°55'21.33"O
PONTO 03

160x80x130



25°06'48.45"S
53°55'21.48"O
PONTO 02

160x80x130



25°06'50.61"S
53°55'22.07"O
PONTO 01



50x130

Planta Baixa
Escala: 1/750

JOÃO YASUJI SAKAI
CREA 21735/D-PR

MUNICÍPIO DE CÉU AZUL
CNPJ 16.206.473/0001-01

Descrição
IMPLANTAÇÃO DE SINALIZAÇÃO

Localização
MUNICÍPIO: CÉU AZUL
ZONA RURAL - ESTRADA DA PONTE RIO TREZE/ COMUNIDADE RURAL DE SANTA LUZIA

Área	Escala	Desenho	Data	Prancha
1727,10 m ²	INDICADA	FRAN	ABRIL/2021	UNICA